



SITE PLAN

1" = 40' - 0"

 

**JEFF DAVIS HOSPITAL
HAZLEHURST, GEORGIA**

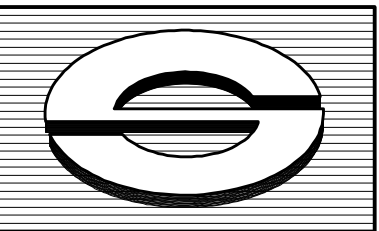

**Suttles
&
Associates**
Architects

Post Office Drawer
190
Douglas, Georgia
31534
Phone 912 - 384 - 5533


DRAWN :	TS
CHECKED:	VS
DATE :	2 - 11 - 15
REVISIONS	
NO.	DATE

SHEET 1

A-1

OF 1




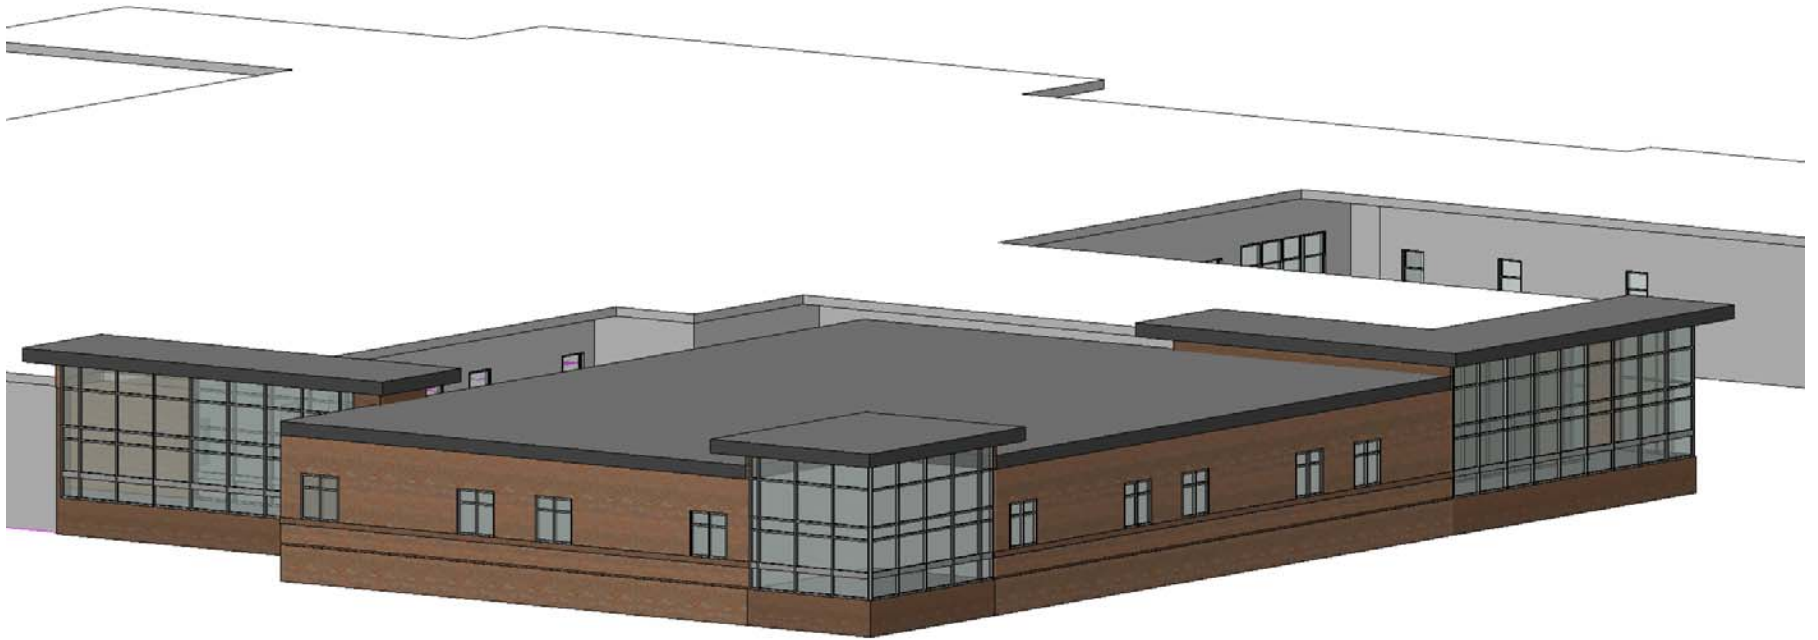

JEFF DAVIS HOSPITAL
ADULT PSYCHIATRIC UNIT
BUILDING EXTERIOR

06/30/15

2015-09

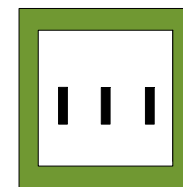

batson
associates



JEFF DAVIS HOSPITAL

FLOOR PLAN - ADULT PSYCHIATRIC UNIT

17 FEBRUARY 2015

